
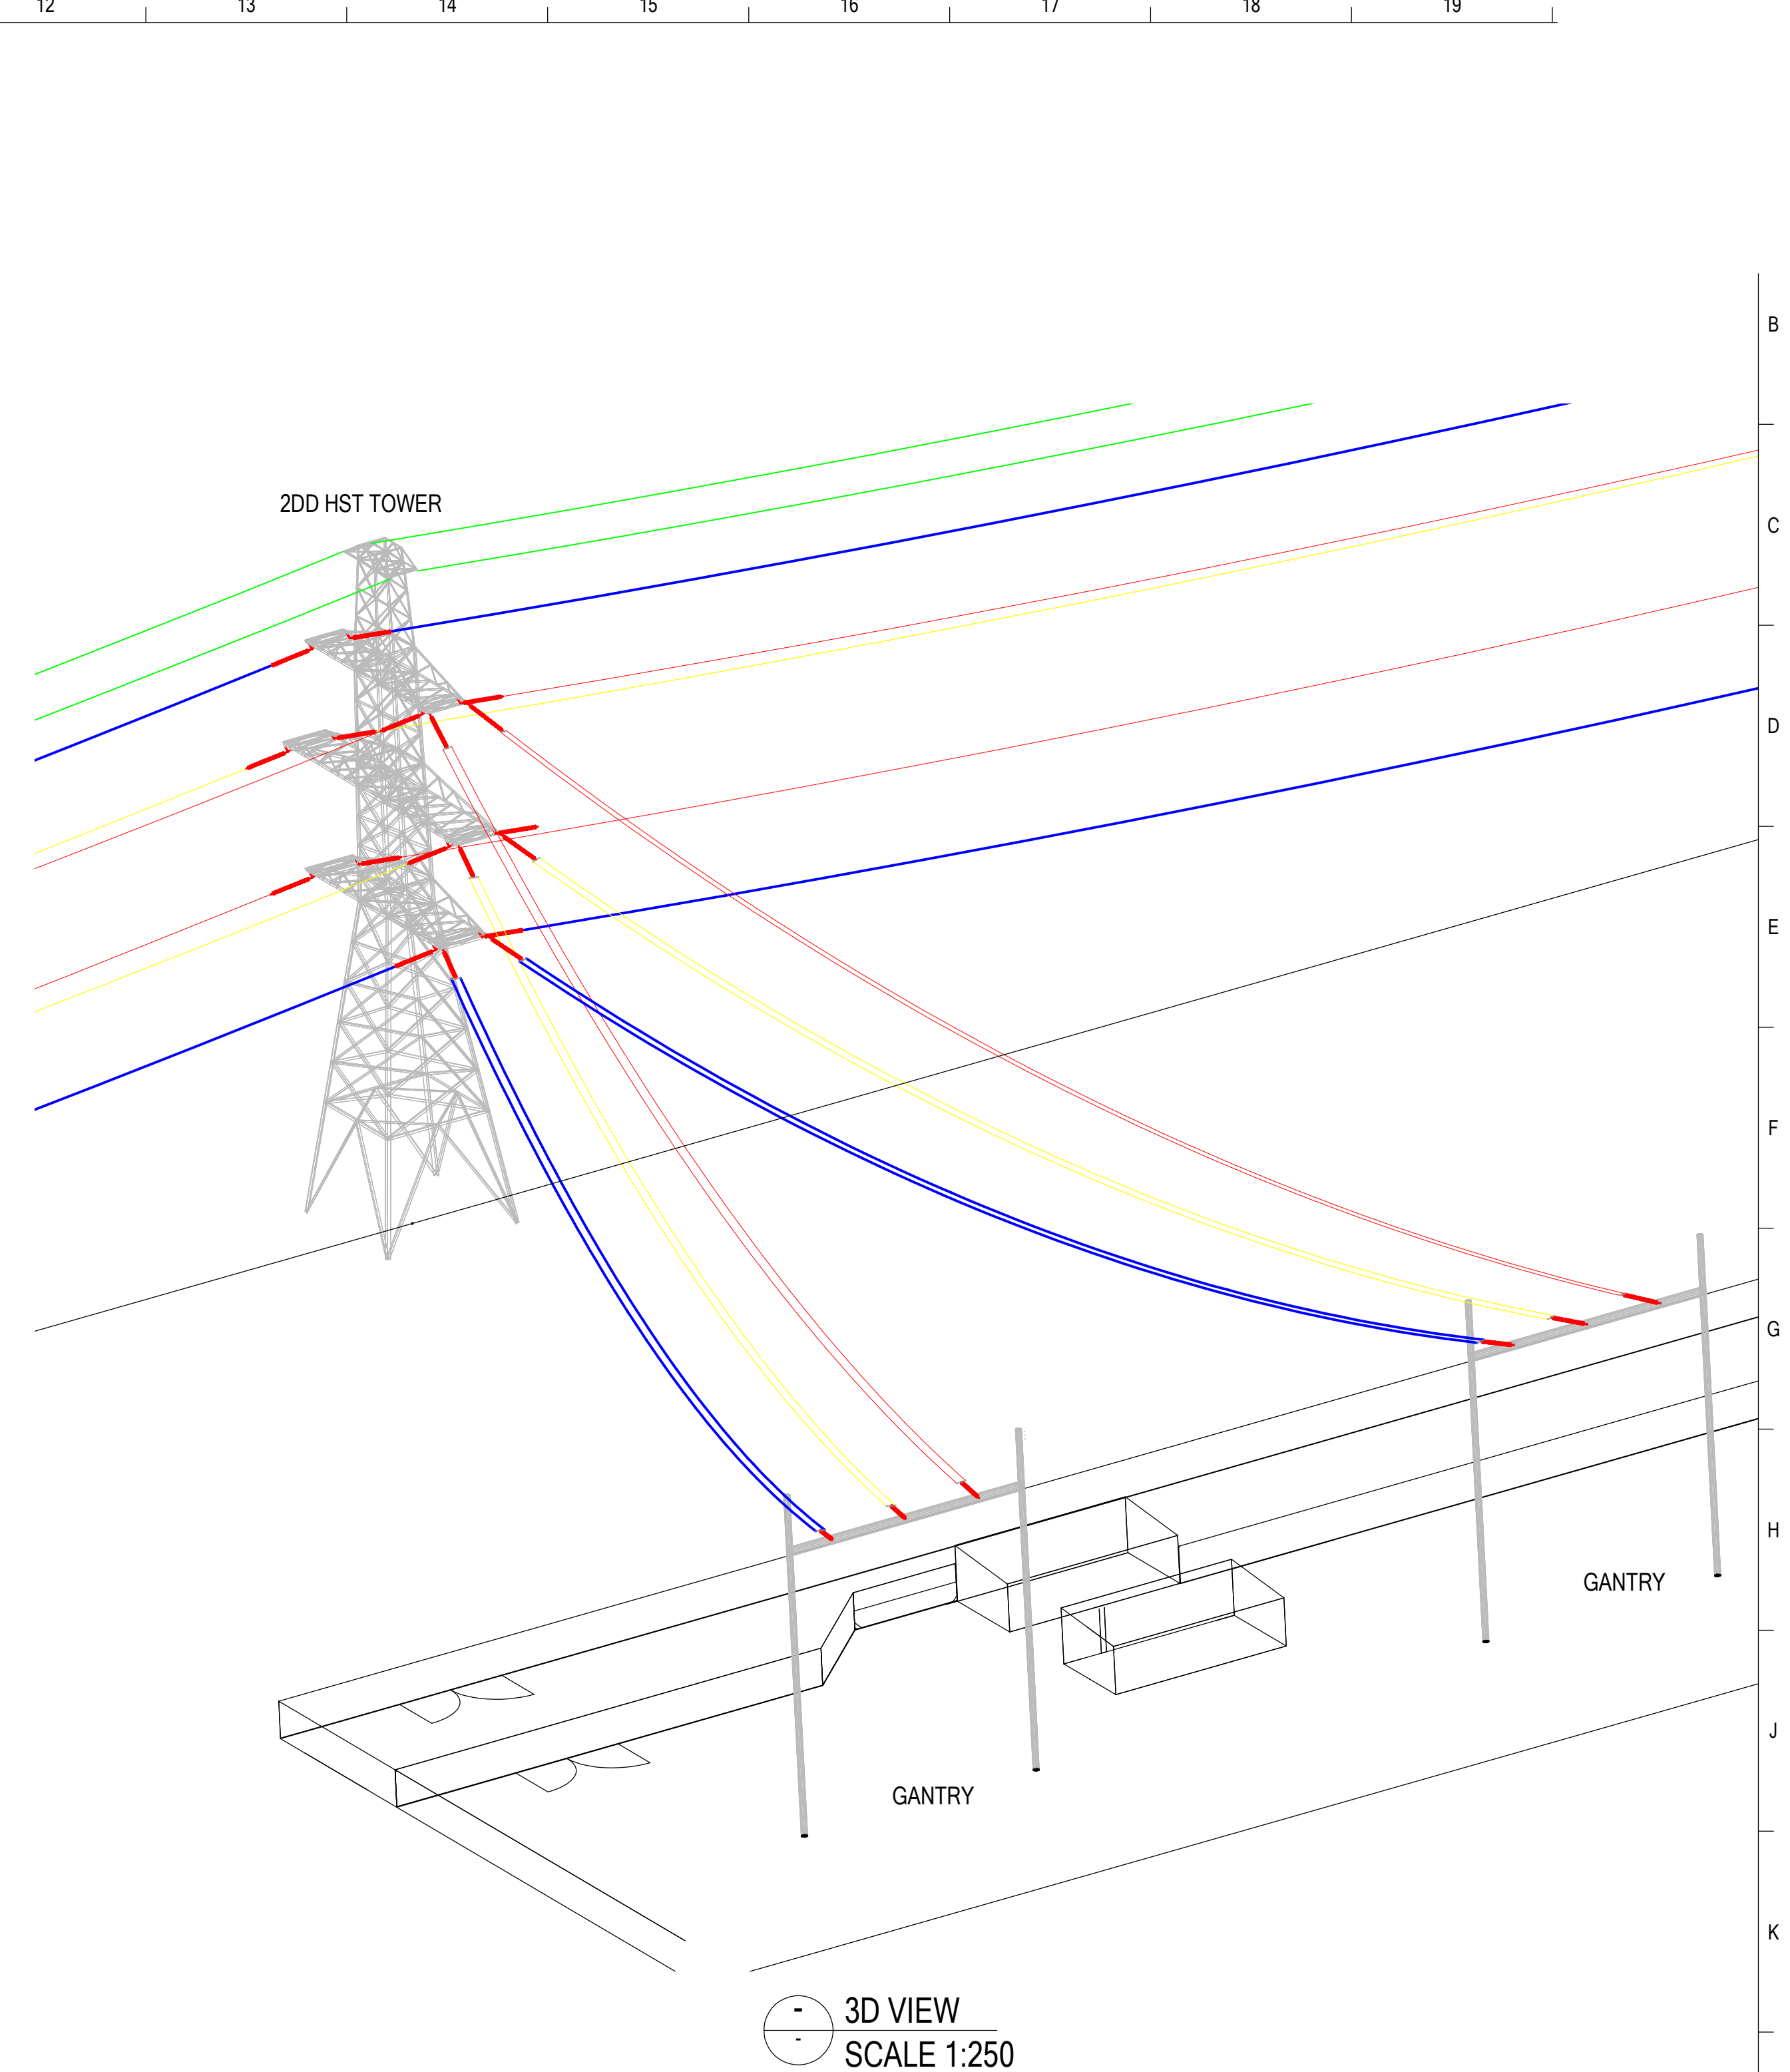


TRANSPOWER DRAWING TITLE BLOCK VERSION: E.3.0.1

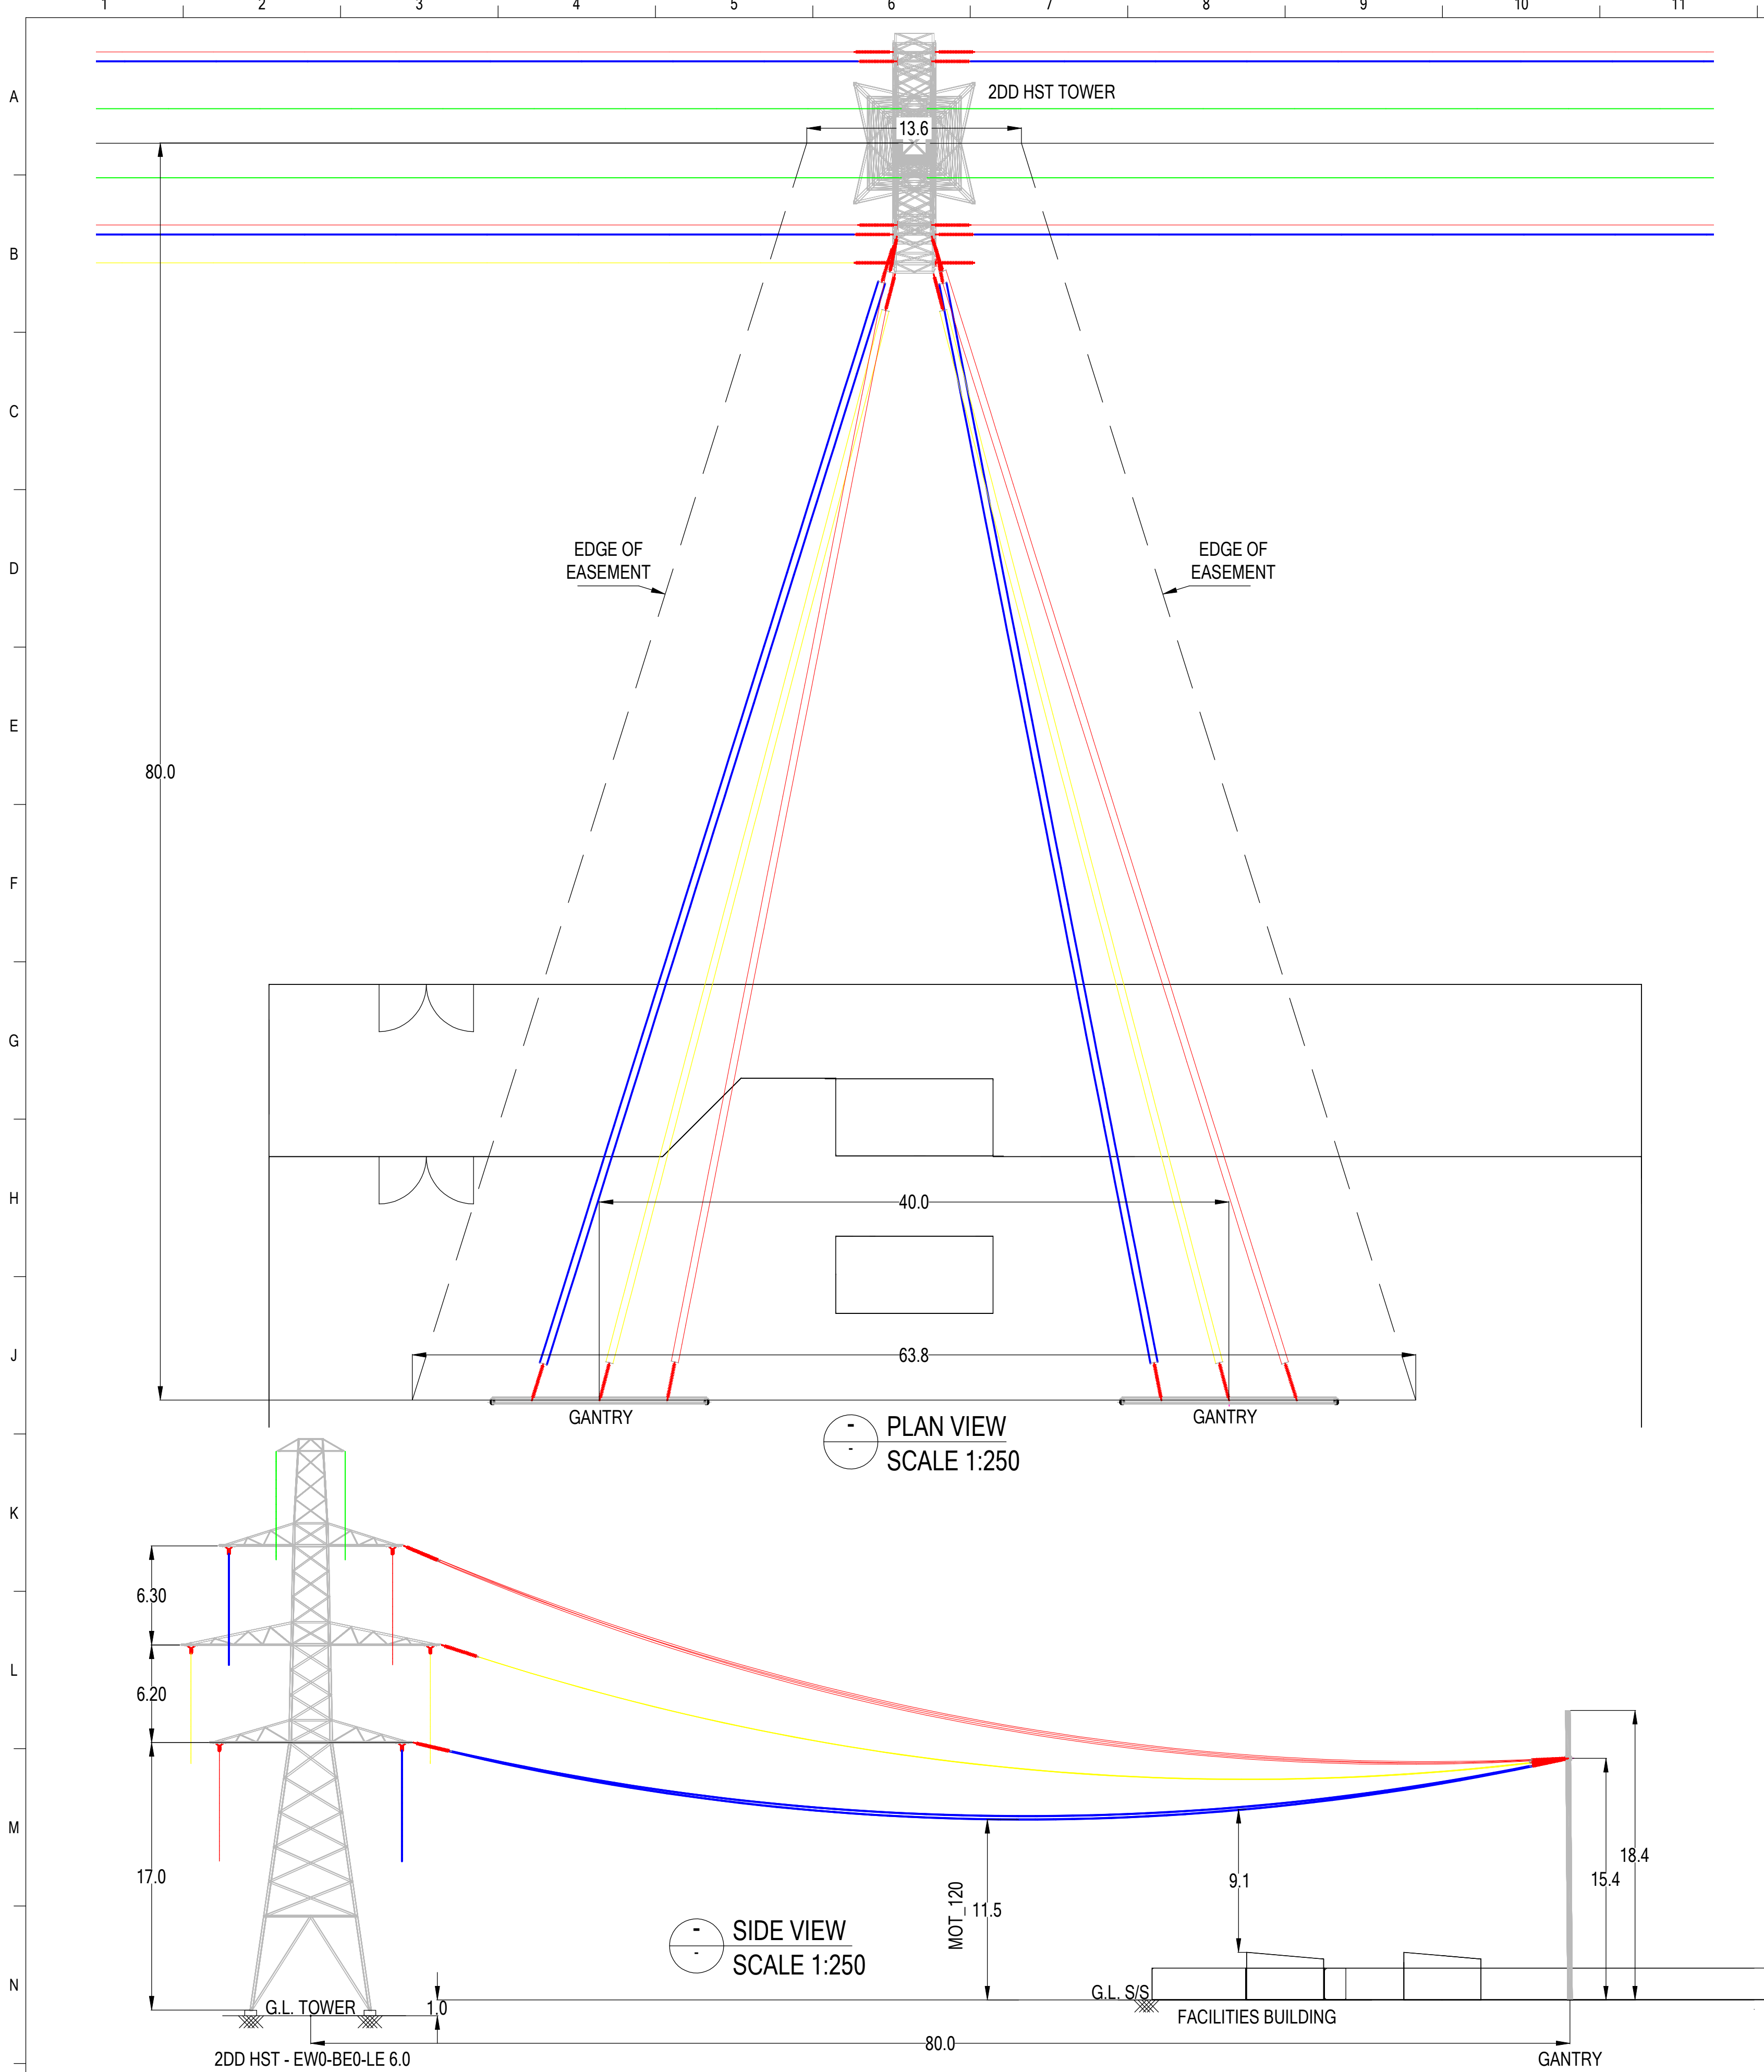

NOTES:

1. ALL DIMENSIONS ARE IN METERS.

REV	REVISION DESCRIPTION	CONSULTANT										TP	
		CONSLT	DSN	DATE	DRN	DATE	CHK	DATE	APP	DATE	APP	DATE	DATE
P	-1	FIRST ISSUE	GLINE	EK	01/24	SJ	01/24	EK	01/24	EK	02/24	-	-
-	-	-	-	-	-	-	-	-	-	-	-	-	-
-	-	-	-	-	-	-	-	-	-	-	-	-	-
-	-	-	-	-	-	-	-	-	-	-	-	-	-
-	-	-	-	-	-	-	-	-	-	-	-	-	-
-	-	-	-	-	-	-	-	-	-	-	-	-	-



© COPYRIGHT 2024 ALL RIGHTS RESERVED TRANSPOWER NEW ZEALAND LIMITED.
UNAUTHORISED USE IS STRICTLY PROHIBITED BY NEW ZEALAND COPYRIGHT LAW.

220kV STANDARD GIP

2DD-HST CONNECTION
GENERAL ARRANGEMENT
DOUBLE CIRCUIT LINE

TRANSPOWER PROJECT CODE

IP_GDV_242_003

FOLDER

-

DRAWING NUMBER

GIP-DC-2DDHST

SHEET

1

REVISION

-1

DRAWING CREATED BY:
GROUNDLINE LTD. (NZ-6585)
<https://www.groundlineengineering.com>



SCALE

AS SHOWN

QREF:

A1

TRANSPOWER DRAWING TITLE BLOCK VERSION: E.3.0.1

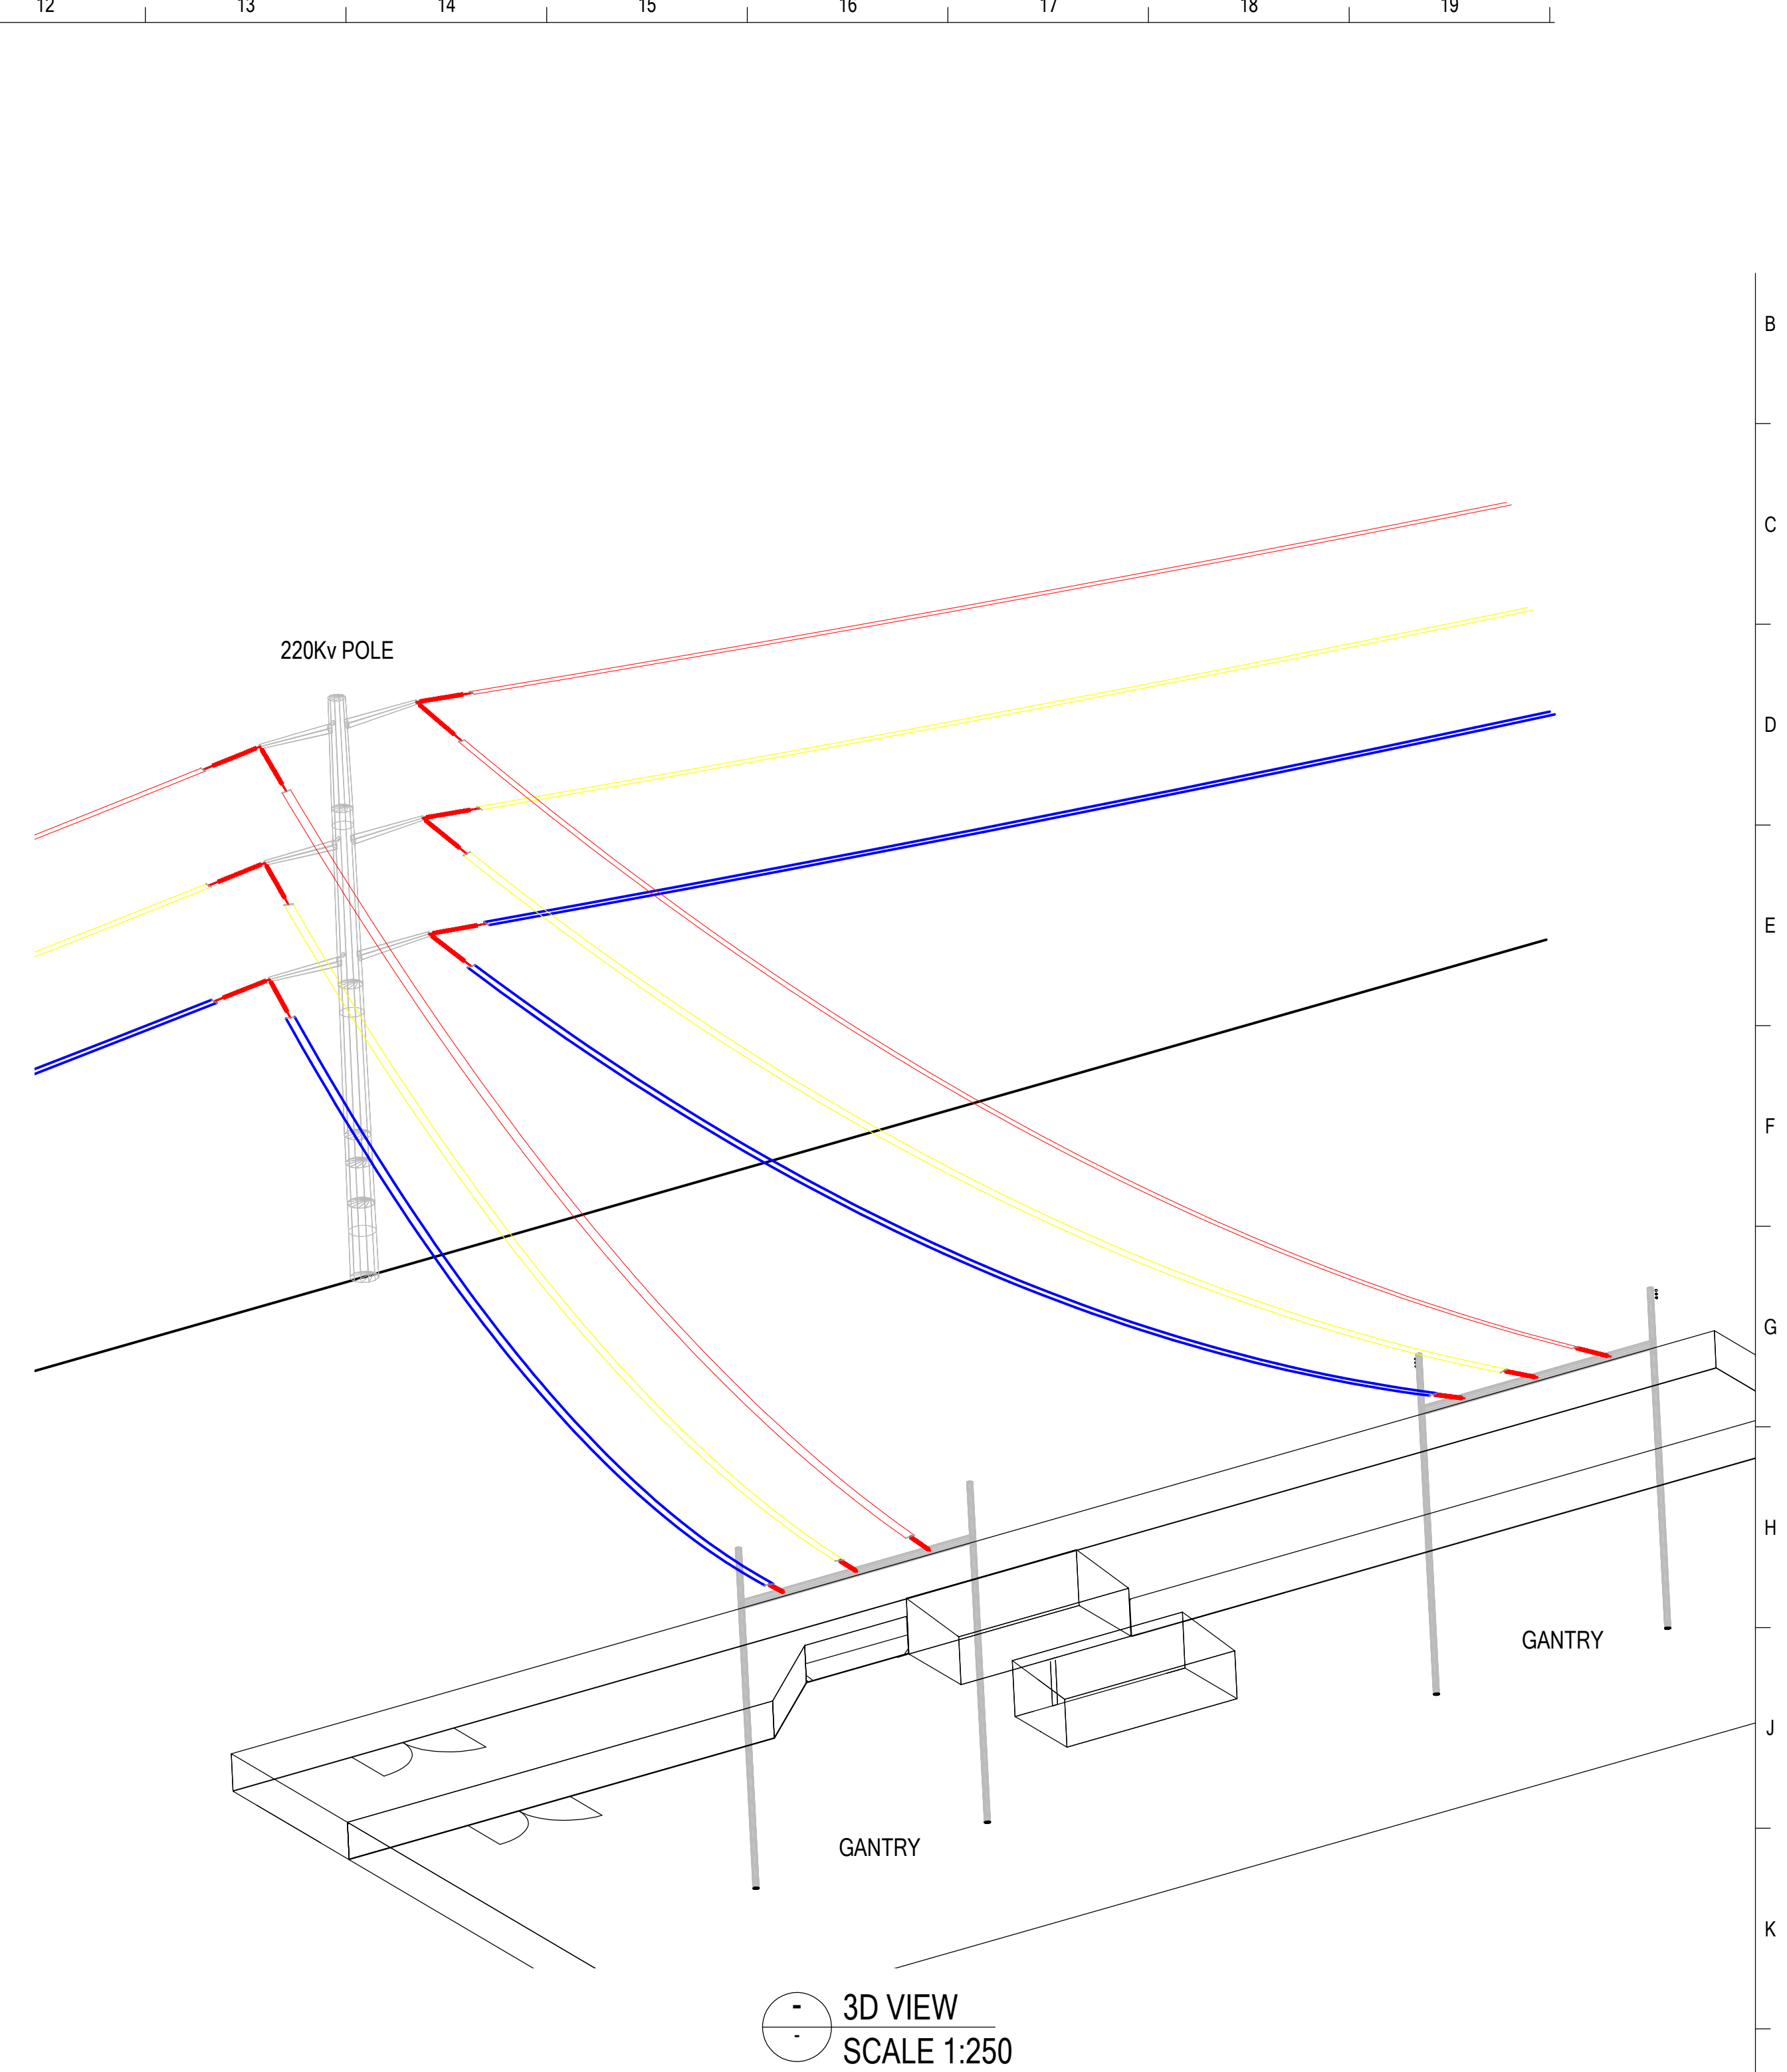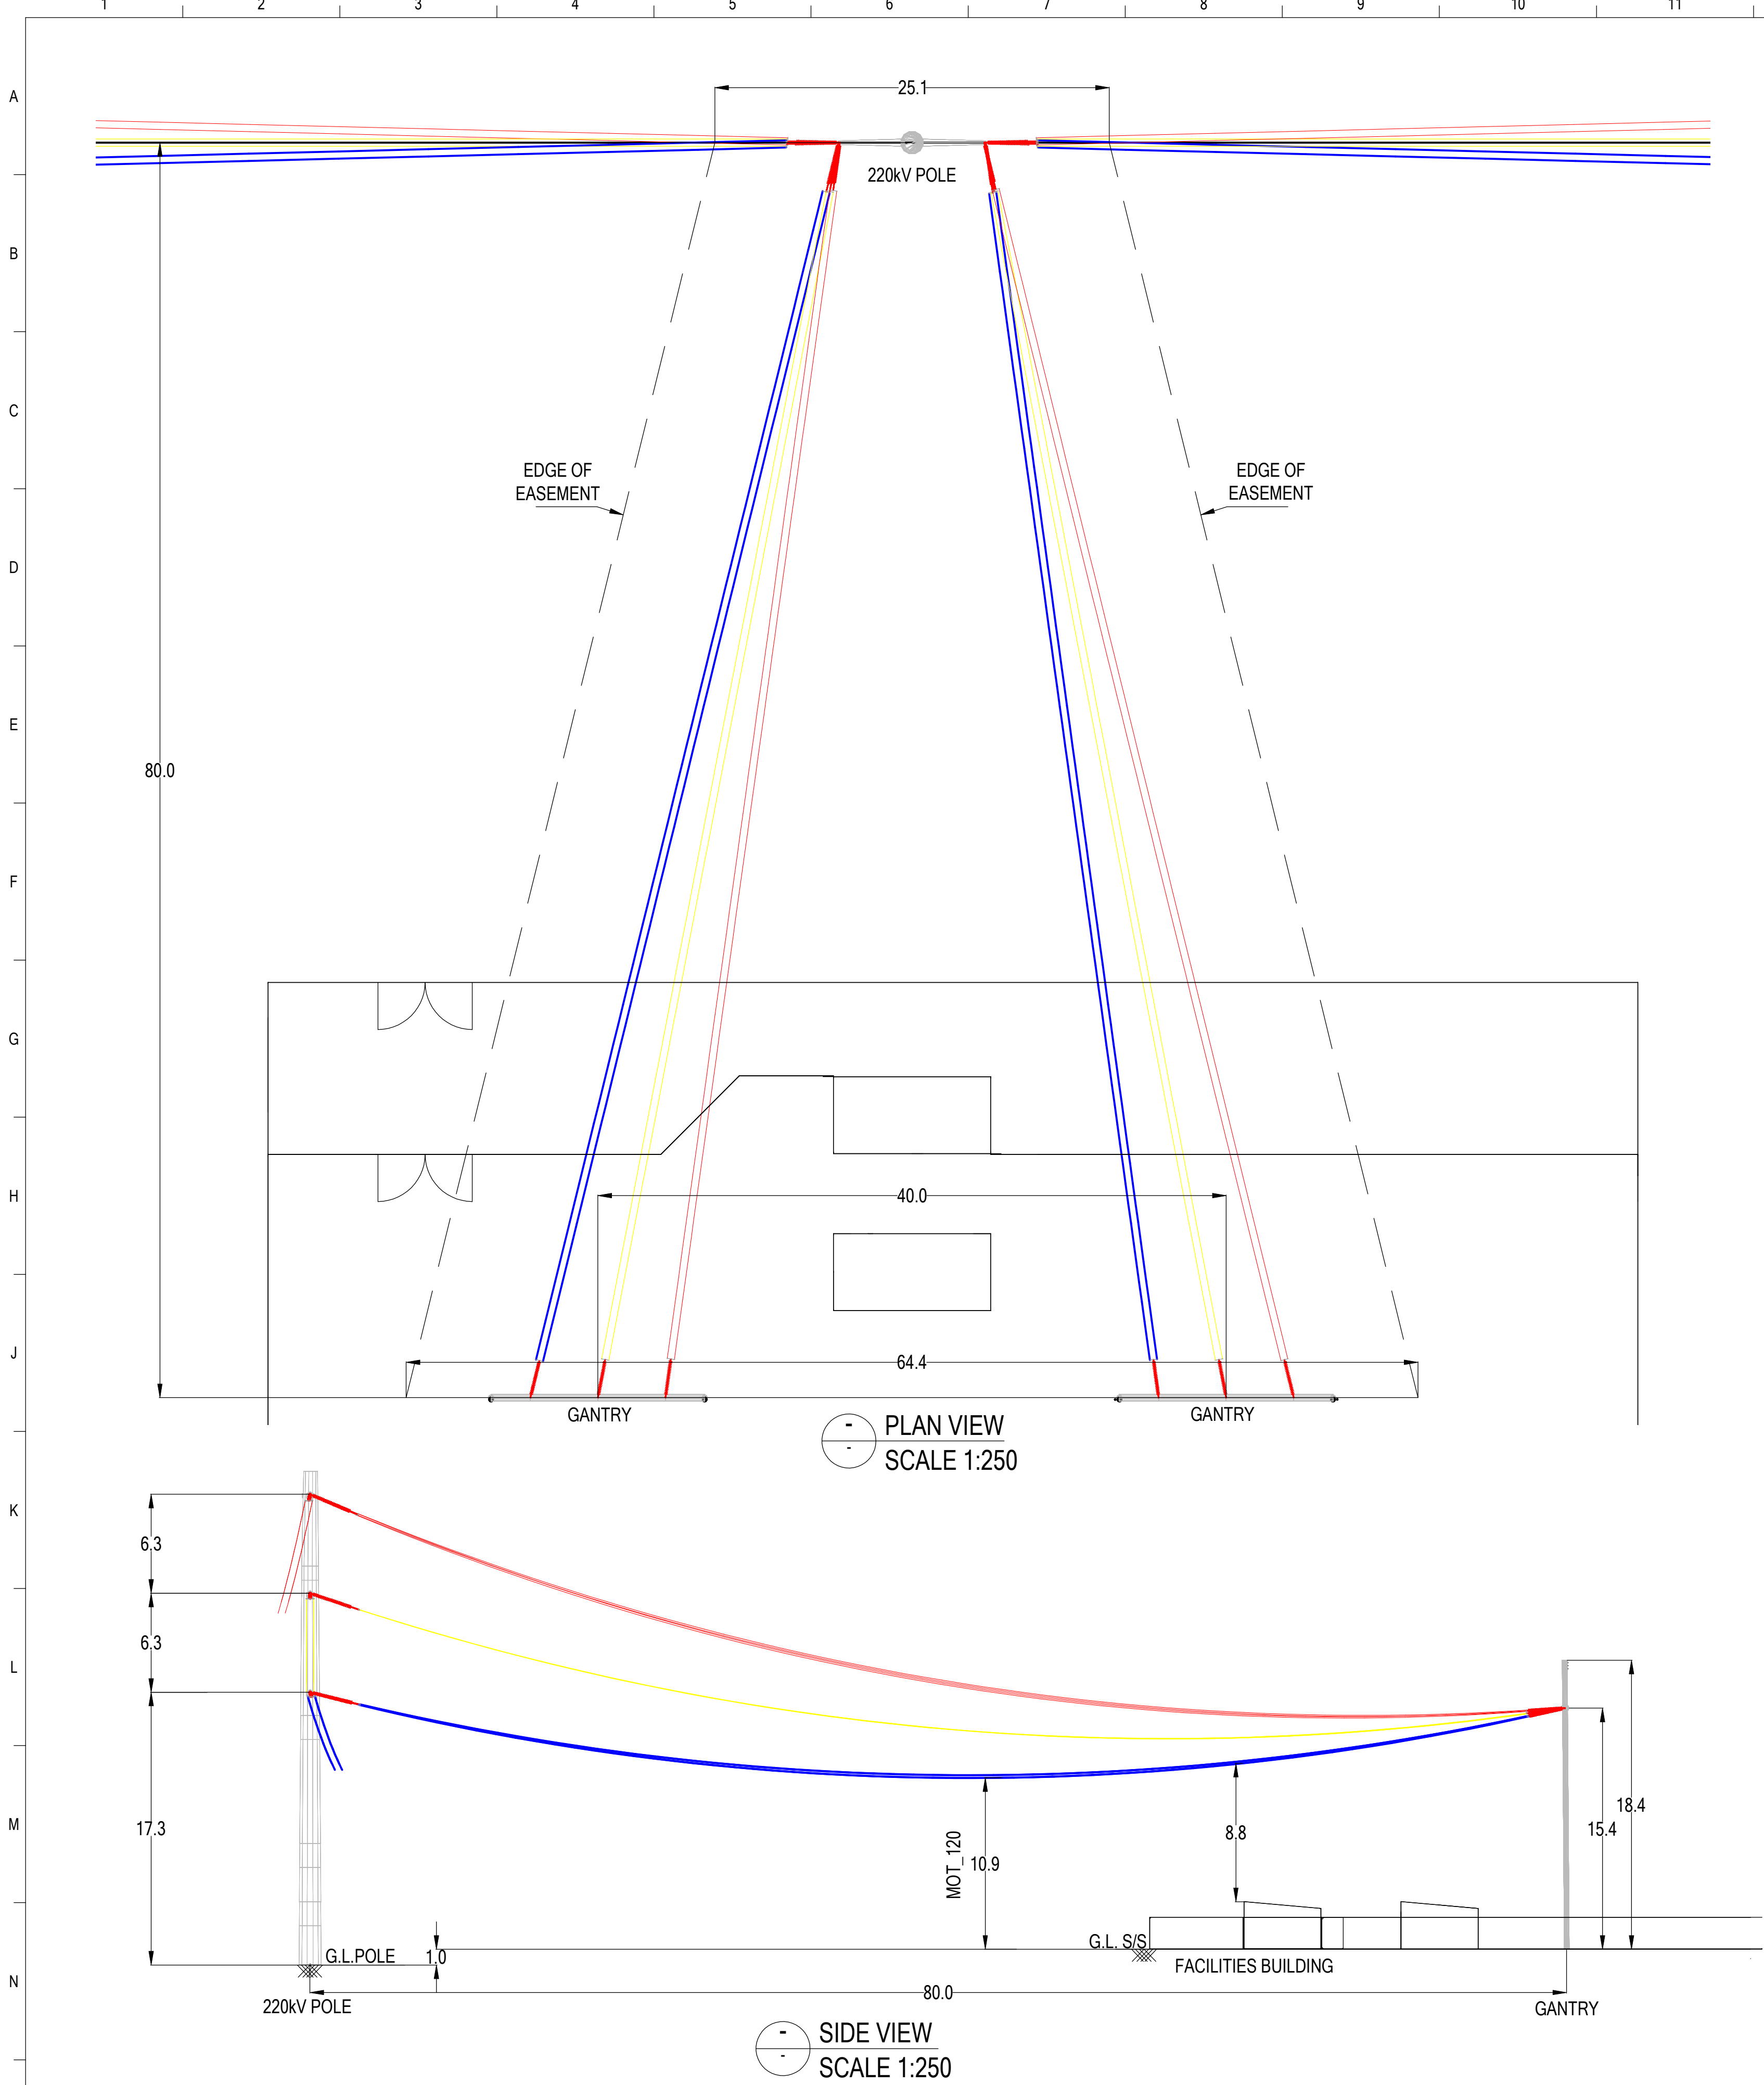

NOTES:

- ALL DIMENSIONS ARE IN METERS.

REV	REVISION DESCRIPTION	CONSULTANT								TP			
		CONSLT GLINE	DSN EK	DATE 01/24	DRN SJ	DATE 01/24	CHK EK	DATE 01/24	APP EK	DATE 01/24	APP	DATE	TP
-1	FIRST ISSUE	-	-	-	-	-	-	-	-	-	-	-	-
-	-	-	-	-	-	-	-	-	-	-	-	-	-
-	-	-	-	-	-	-	-	-	-	-	-	-	-
-	-	-	-	-	-	-	-	-	-	-	-	-	-
-	-	-	-	-	-	-	-	-	-	-	-	-	-
-	-	-	-	-	-	-	-	-	-	-	-	-	-



TRANSPOWER

© COPYRIGHT 2024 ALL RIGHTS RESERVED TRANSPOWER NEW ZEALAND LIMITED.
UNAUTHORISED USE IS STRICTLY PROHIBITED BY NEW ZEALAND COPYRIGHT LAW.

220kV STANDARD GIP

POLE CONNECTION
GENERAL ARRANGEMENT
SINGLE CIRCUIT LINE

TRANSPOWER PROJECT CODE

IP_GDV_242_003

FOLDER

-

DRAWING NUMBER

GIP-SC-POLE

SHEET

1

REVISION

-1

DRAWING CREATED BY:
GROUNDLINE LTD. (NZ-6585)
<https://www.groundlineengineering.com>



SCALE

AS SHOWN

QREF:

A1

TRANSPOWER DRAWING TITLE BLOCK VERSION: E.3.0.1

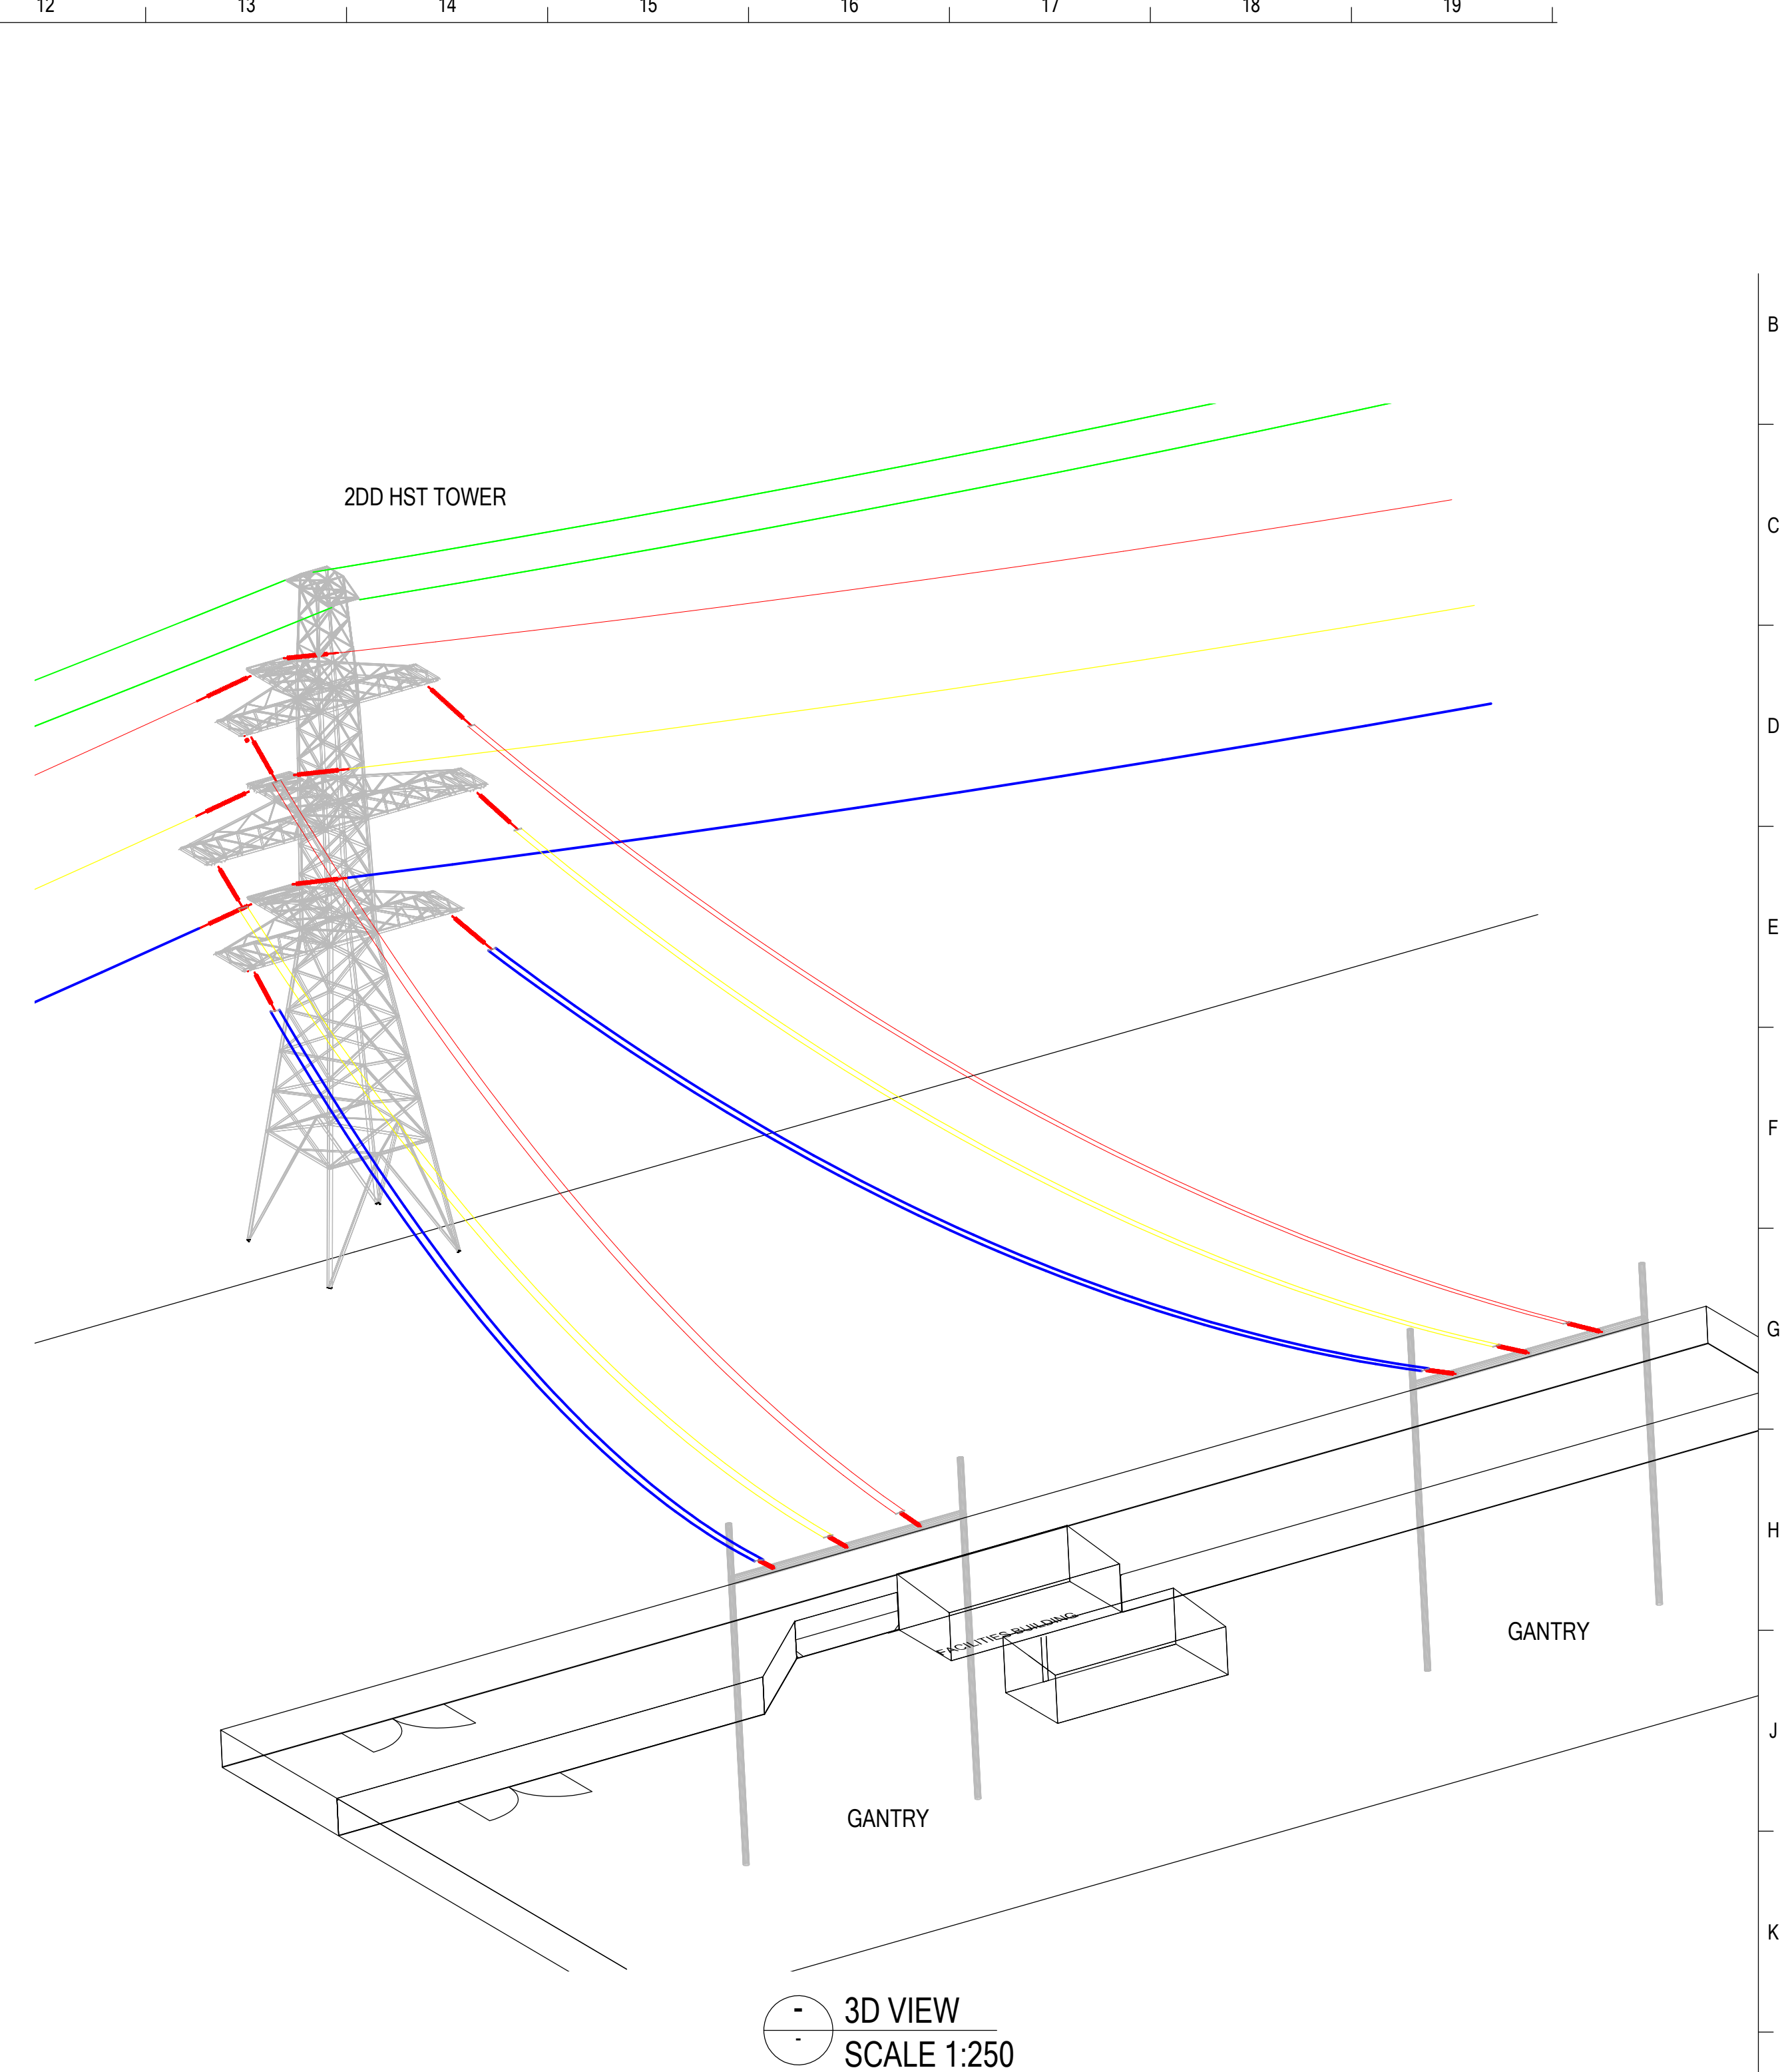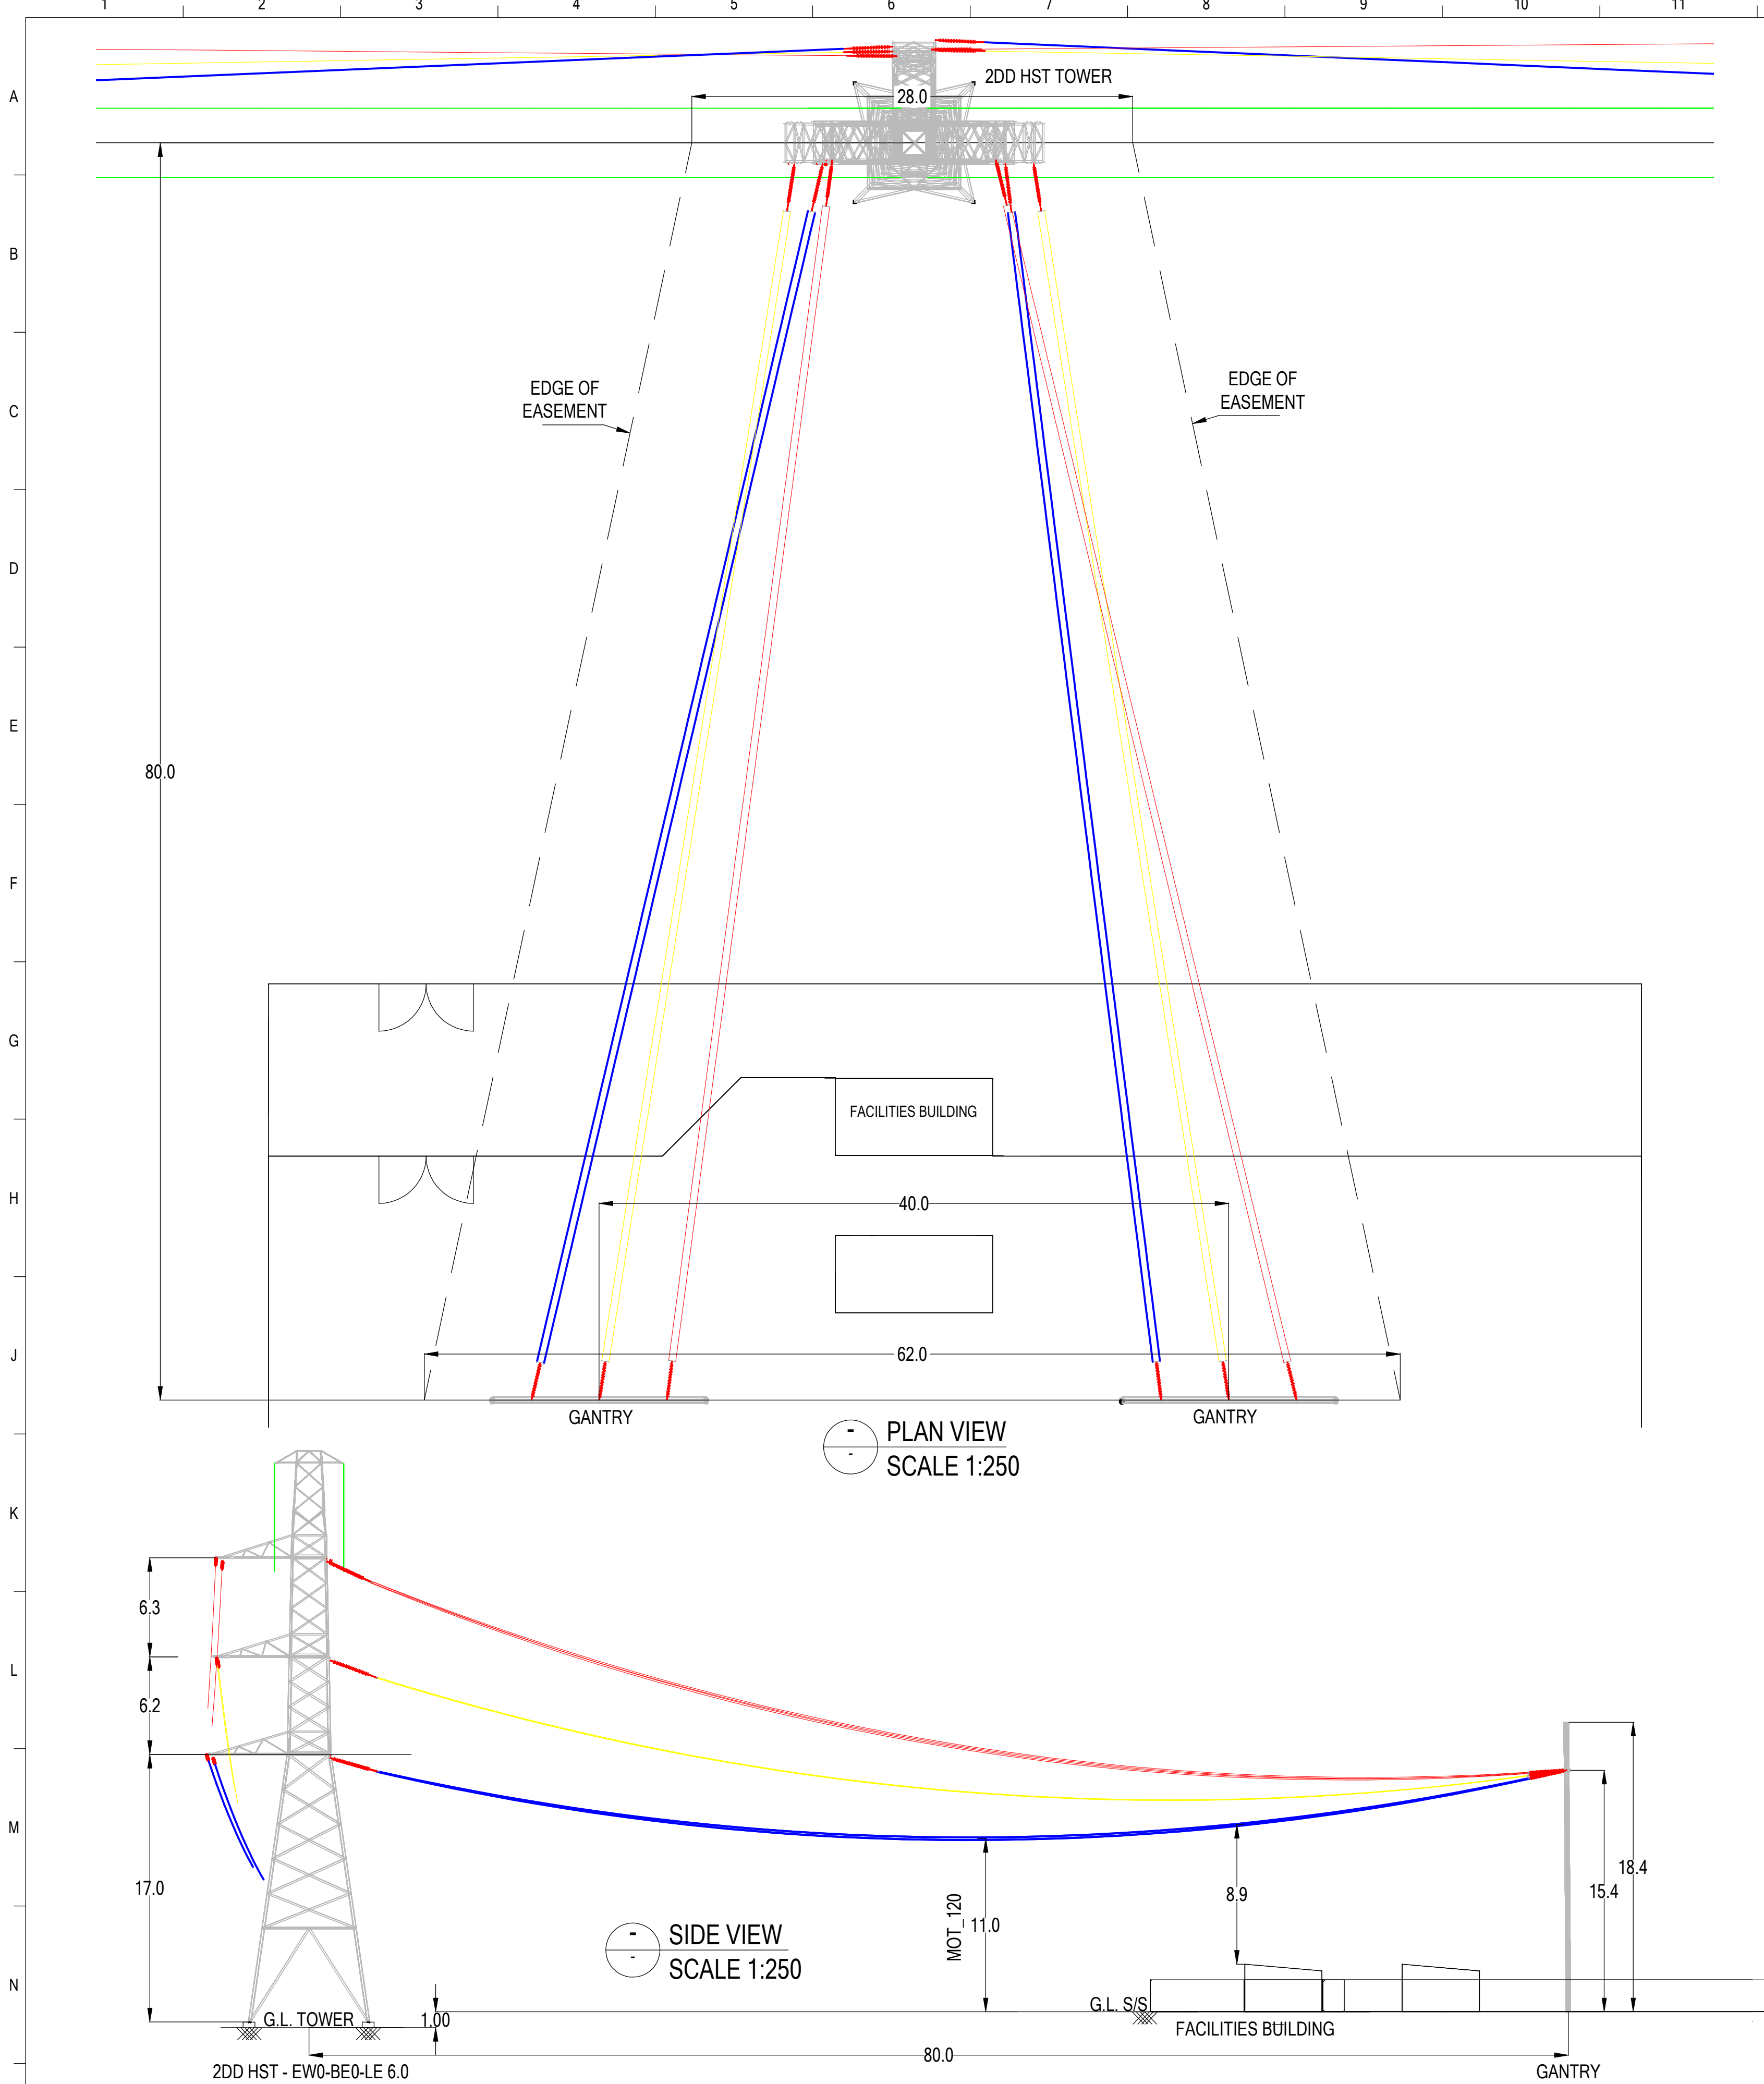

- NOTES:
- ALL DIMENSIONS ARE IN METERS.

REV	REVISION DESCRIPTION	CONSULTANT										TP	
		CONSLT	DSN	DATE	DRN	DATE	CHK	DATE	APP	DATE	APP	DATE	DATE
P	-1	FIRST ISSUE	GLINE	EK	01/24	SJ	01/24	EK	01/24	EK	02/24	-	-
-	-	-	-	-	-	-	-	-	-	-	-	-	-
-	-	-	-	-	-	-	-	-	-	-	-	-	-
-	-	-	-	-	-	-	-	-	-	-	-	-	-
-	-	-	-	-	-	-	-	-	-	-	-	-	-
-	-	-	-	-	-	-	-	-	-	-	-	-	-



© COPYRIGHT 2024 ALL RIGHTS RESERVED TRANSPOWER NEW ZEALAND LIMITED.
UNAUTHORISED USE IS STRICTLY PROHIBITED BY NEW ZEALAND COPYRIGHT LAW.

220kV STANDARD GIP
2DD-HST CONNECTION
GENERAL ARRANGEMENT
SINGLE CIRCUIT LINE

TRANSPOWER PROJECT CODE IP_GDV_242_003		FOLDER -	
DRAWING NUMBER GIP-SC-2DDHST		SHEET 1	REVISION -1
DRAWING CREATED BY: GROUNDLINE LTD. (NZ-6585) https://www.groundlineengineering.com		SCALE AS SHOWN	

QREF:

A1